


0.70mm QLP32/5S Class B Non-Fragility Installation Method

This detail has been tested in accordance with ACR(M)001:2005 to meet the requirements for Non-fragile Class B at all purlin centres up to 2.1m, on straight sheet, curved sheet and at hips. The spacer bracket fixings can be fitted after the roof has been fully lined. However, if installed at the same time as the liner the bracket fasteners can be deemed to replace the fastener shown, providing the bracket is being positioned in the underlap trough.

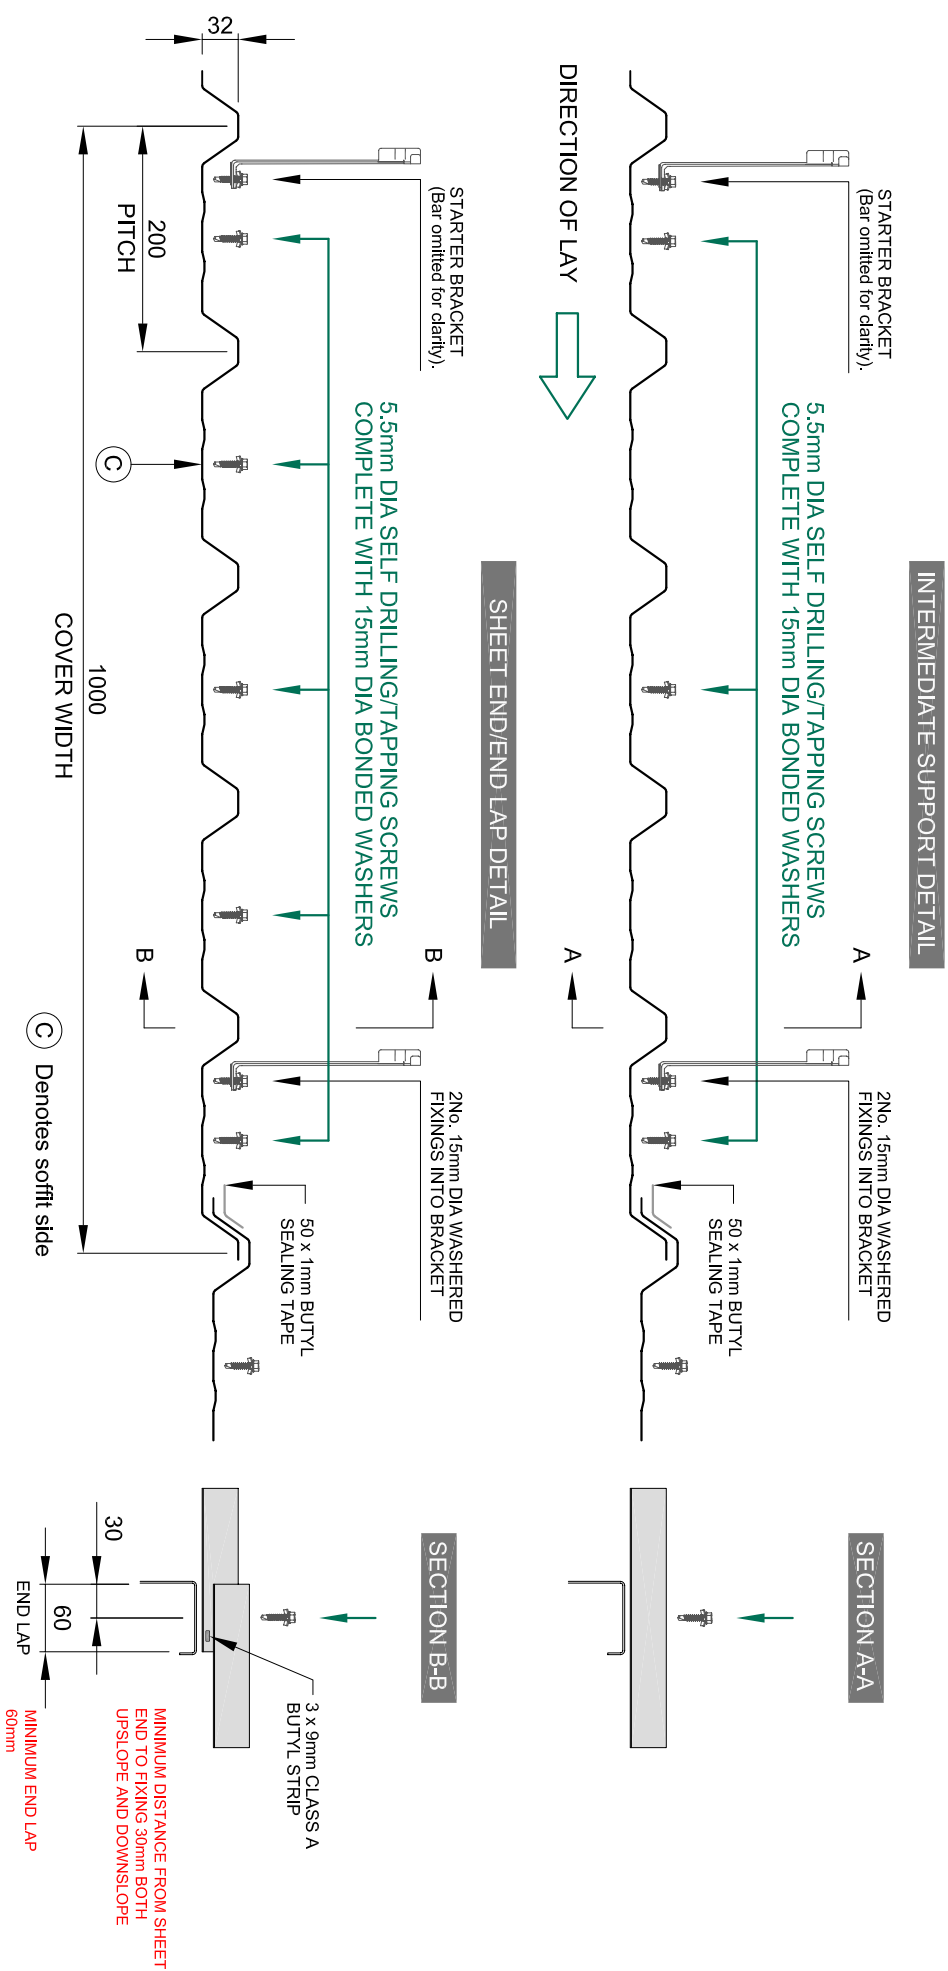

ISSUE DETAILS

Rev:	Description:	Drawn By:	Date:
0	Original Issue	John Summers	03/04/07



Quedron Limited
Runnings Road
Kingsditch Trading Estate
Cheltenham Gloucestershire
GL51 9NQ
T 01242 241222 F 01242 584934
E profilesales@quedron.co.uk
W www.quedron.co.uk

Title:

0.70mm QLP32/5S STEEL LINING PANEL
CLASS B NON-FRAGILITY INSTALLATION METHOD

Scale:

NOT TO SCALE

Drawing No:

QD1090

Rev:

0