



# BARREL VAULT - LINING PANEL (R to L)

QUEDRON ORDER NUMBER:	WORKS USE ONLY
CUSTOMER:	FIRST OFF CHECK:
PROJECT REFERENCE:	
DELIVERY DATE:	

APPROVED

CUSTOMER SIGNATURE:

DATE:

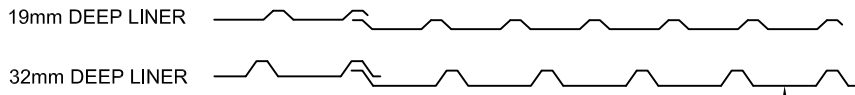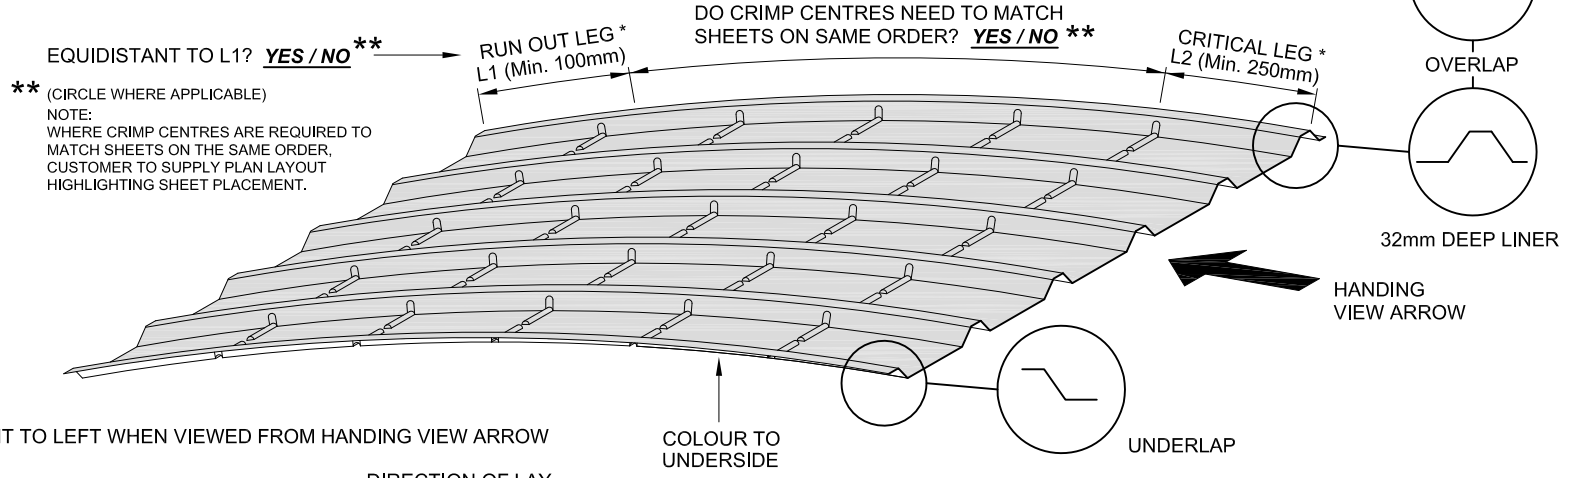

PROFILE:
MATERIAL/GAUGE:
COLOUR:
OVERALL SHEET LENGTH:
QUANTITY:
PACK & MARK:
TO MATCH PREVIOUS: YES / NO
O/No.
WORKS USE ONLY
No. of HITS = _____ @ _____ mm CTRS @ PM _____

NOTES:


EXT RAD = INT RAD + PROFILE DEPTH

$2 \times 3.142 \times \frac{\text{EXT RAD} \times \text{ANGLE}}{360} = \text{EXT ARC}$

MINIMUM INTERNAL RADIUS = 300mm \*

MAXIMUM SHEET LENGTH = 6000mm \*

\* PRODUCTION LIMITATIONS MAY APPLY

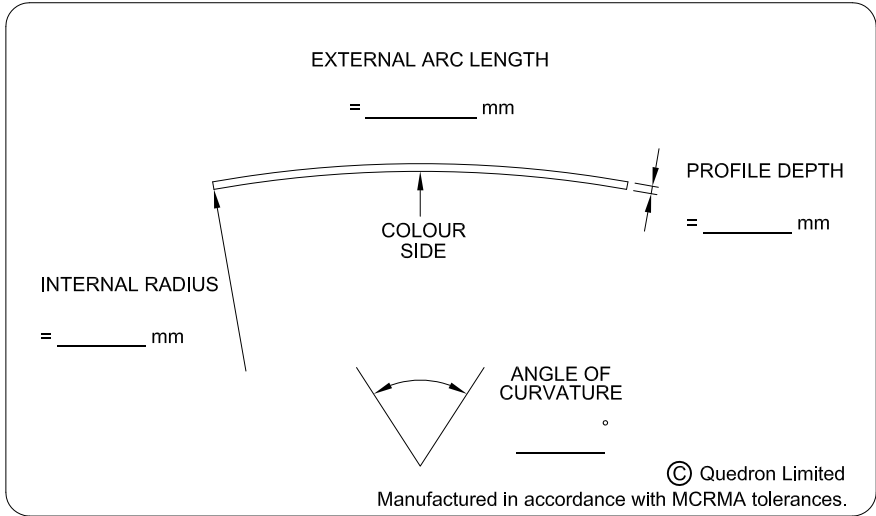

ISSUE DETAILS			
Rev:	Description:	Drawn By:	Date:
0	Original Issue	John Summers	30/09/08

Quedron Limited  
 Runnings Road  
 Kingsditch Trading Estate  
 Cheltenham Gloucestershire  
 GL51 9NQ  
 T 01242 241222 F 01242 584934  
 E profilesales@quedron.co.uk  
 W www.quedron.co.uk

Title: CURVED BARREL VAULT LINING PANEL (INSTALLED RIGHT TO LEFT)	
Scale: NOT TO SCALE	Drawing No: QD1131
	Rev: 0